



SOUTH ELEVATION




EAST ELEVATION




NORTH ELEVATION




WEST ELEVATION

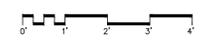



236 SOUTH REDWOOD
SAG HARBOR, NY

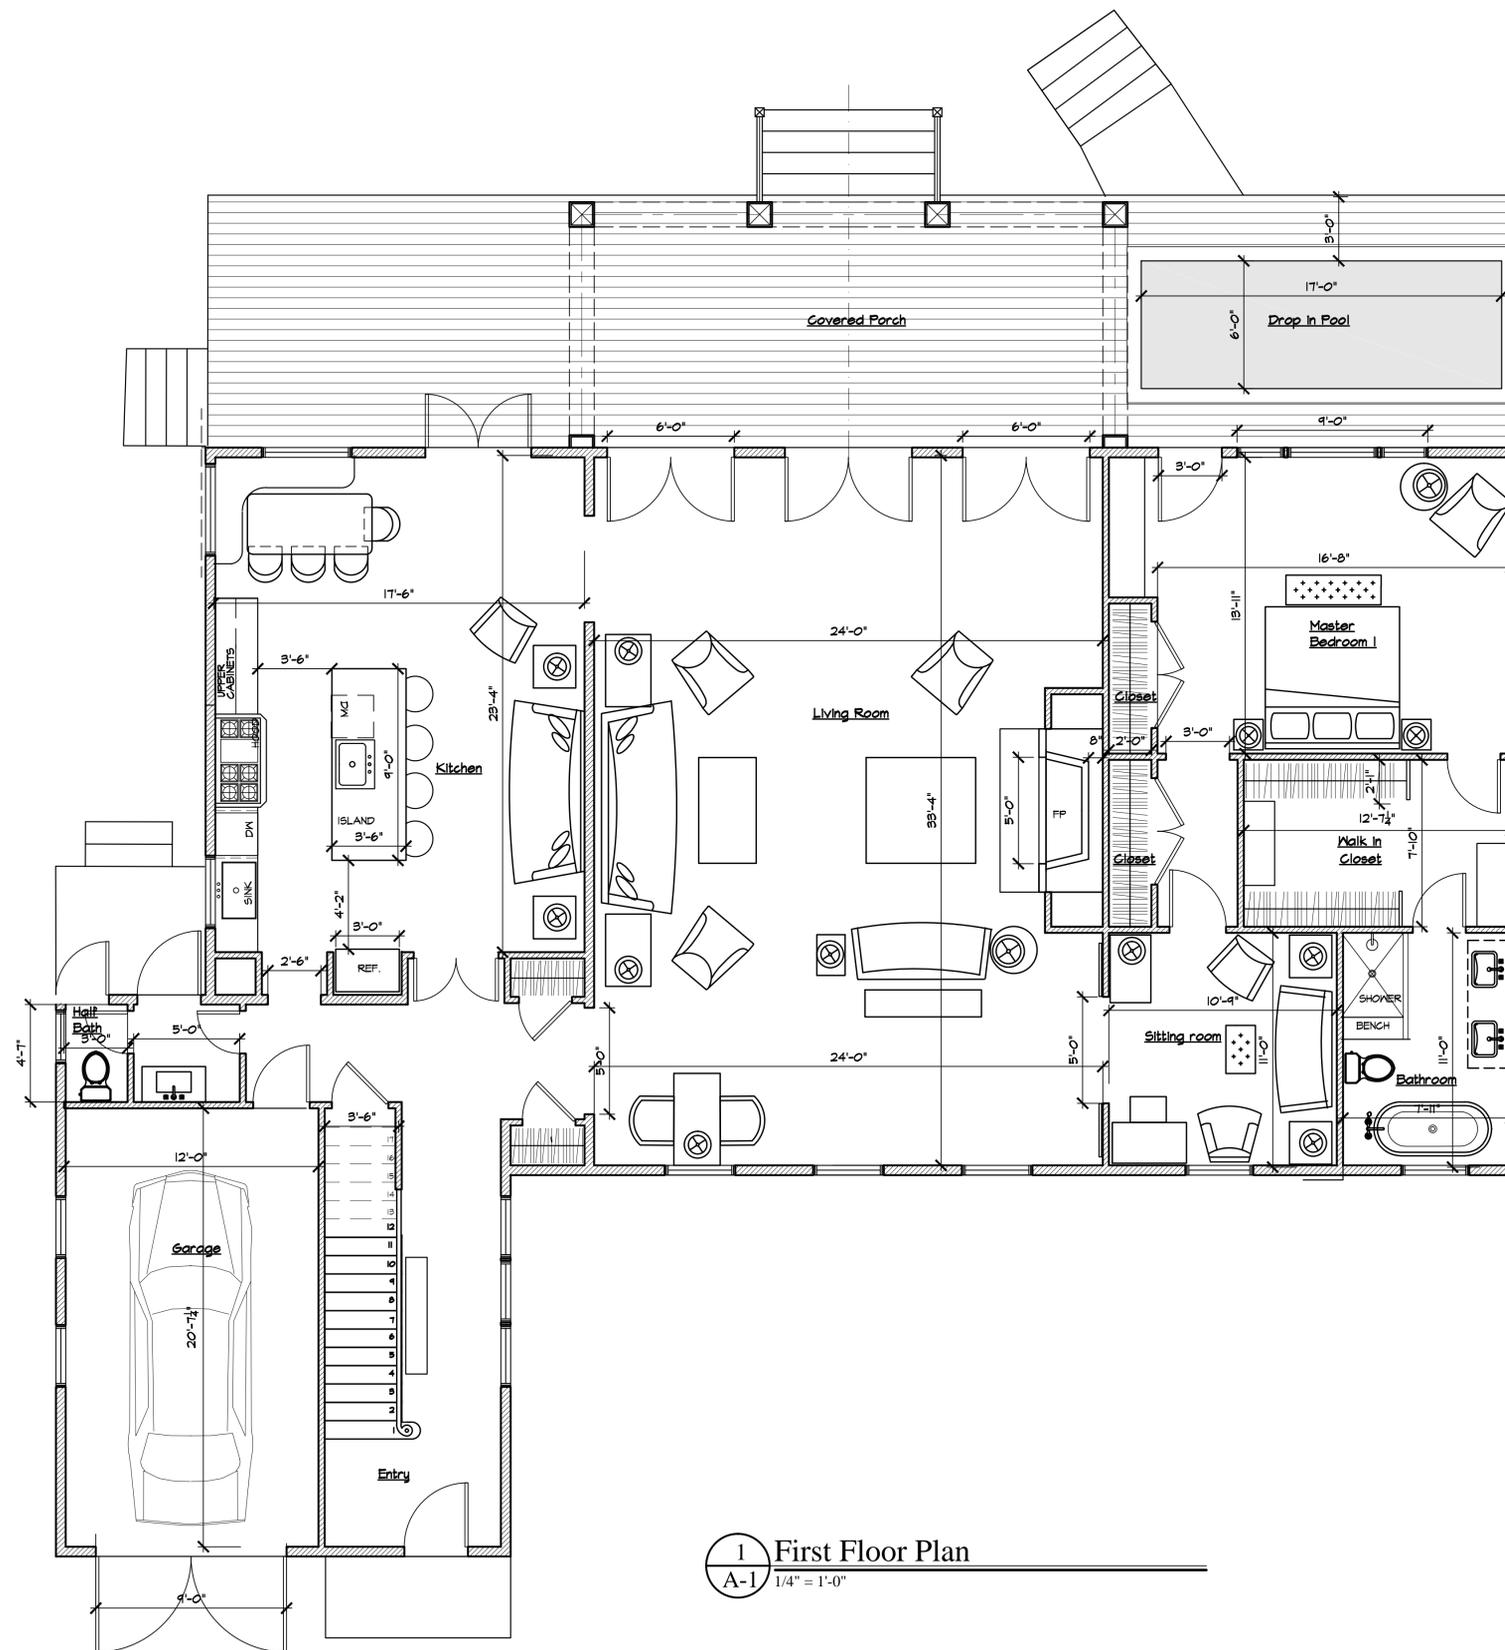

1 First Floor Plan
 A-1 1/4" = 1'-0"

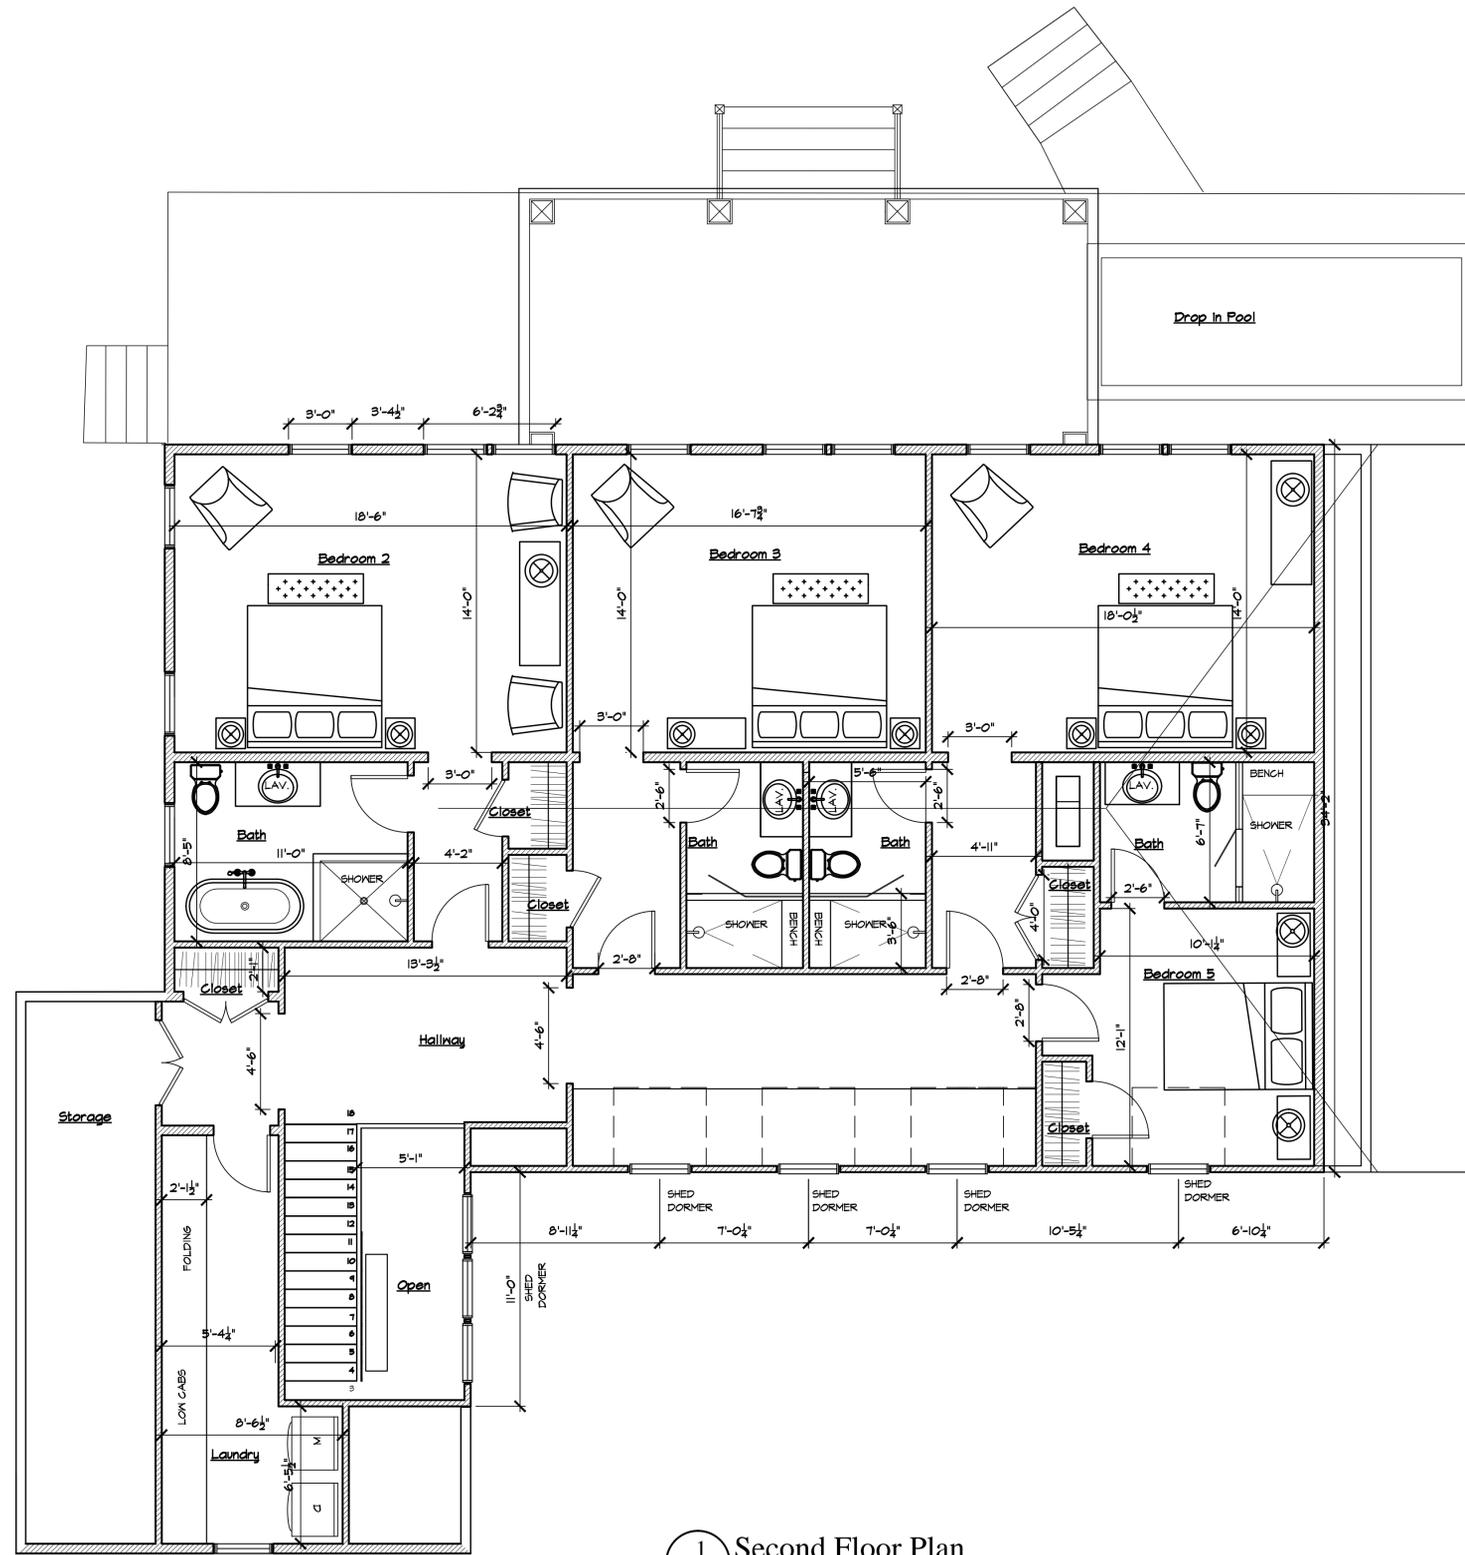

1 Second Floor Plan
 A-2 1/4" = 1'-0"

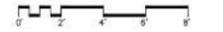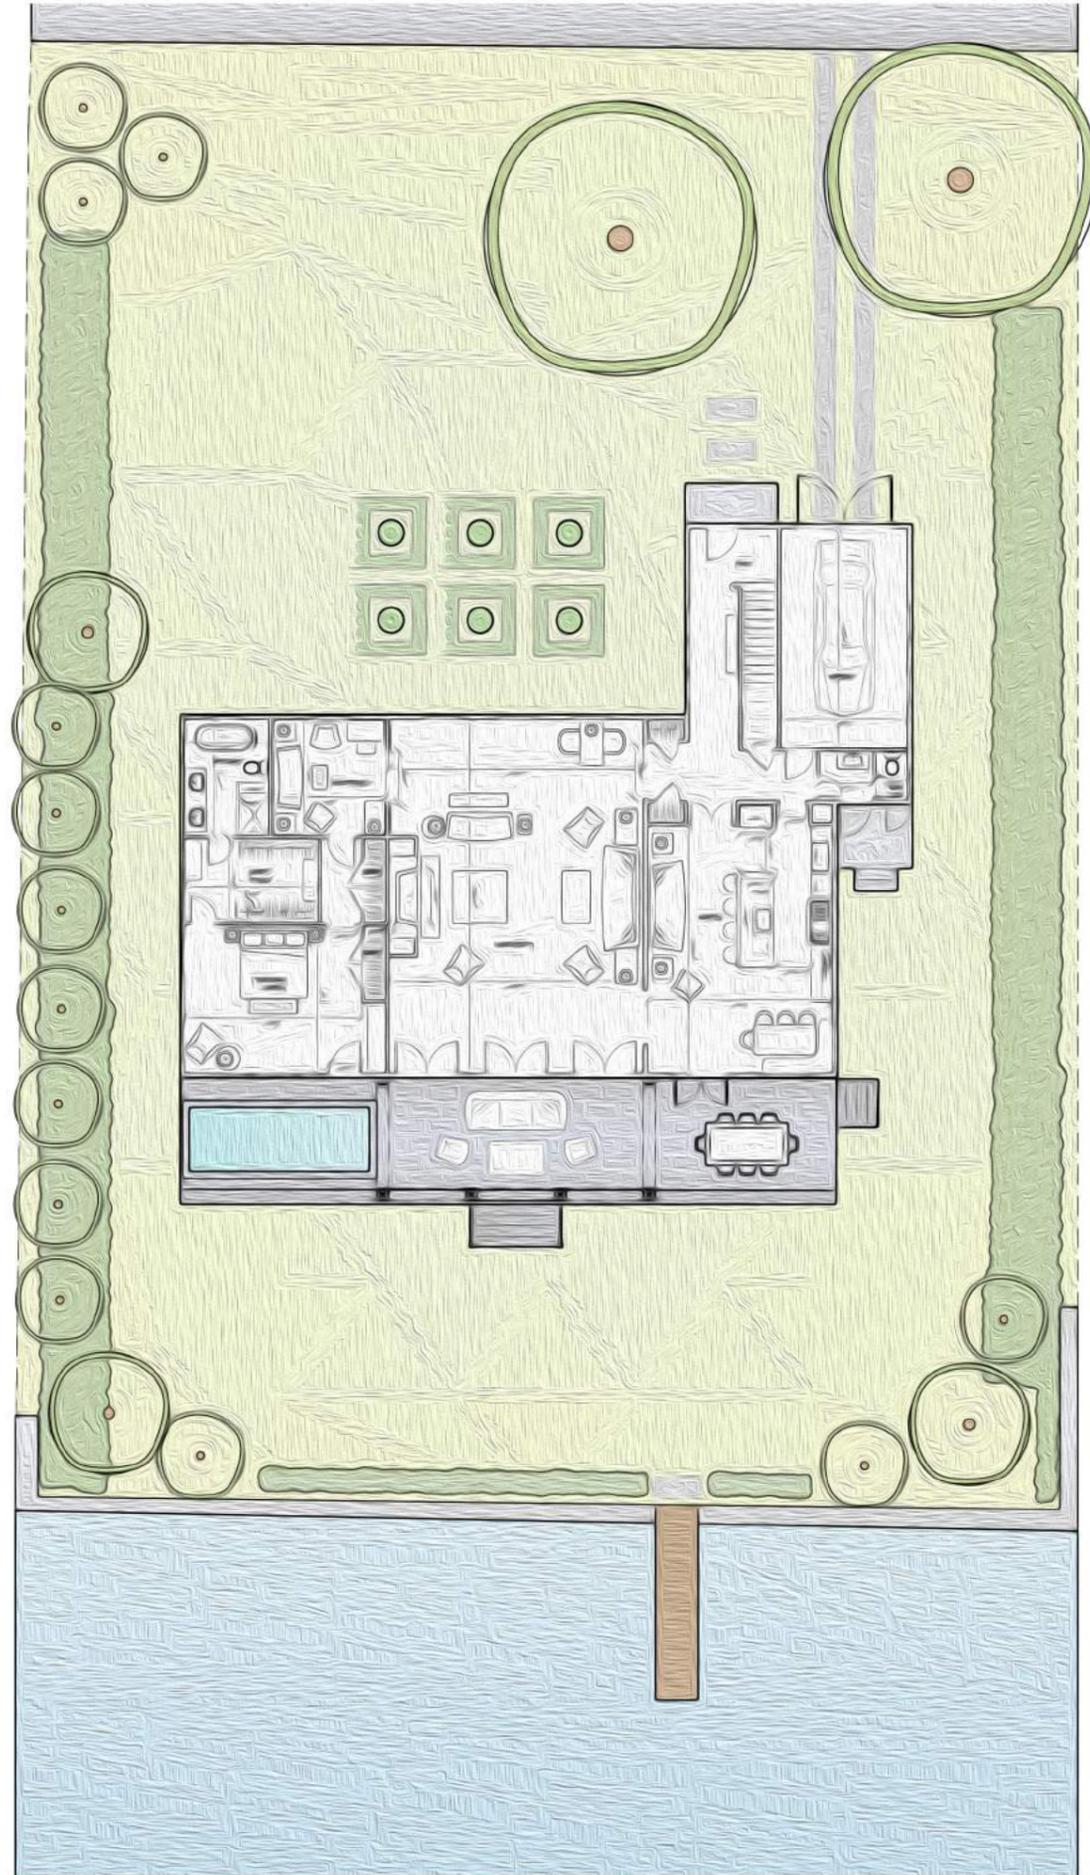

236 SOUTH REDWOOD
SAG HARBOR, NY