

Approx Lot size = 14200

Max Hse = 2920

Max Lot Cov = 3488


4/10s

29 = Total side

12 = Min side

20 = Pool -

40 ft from front

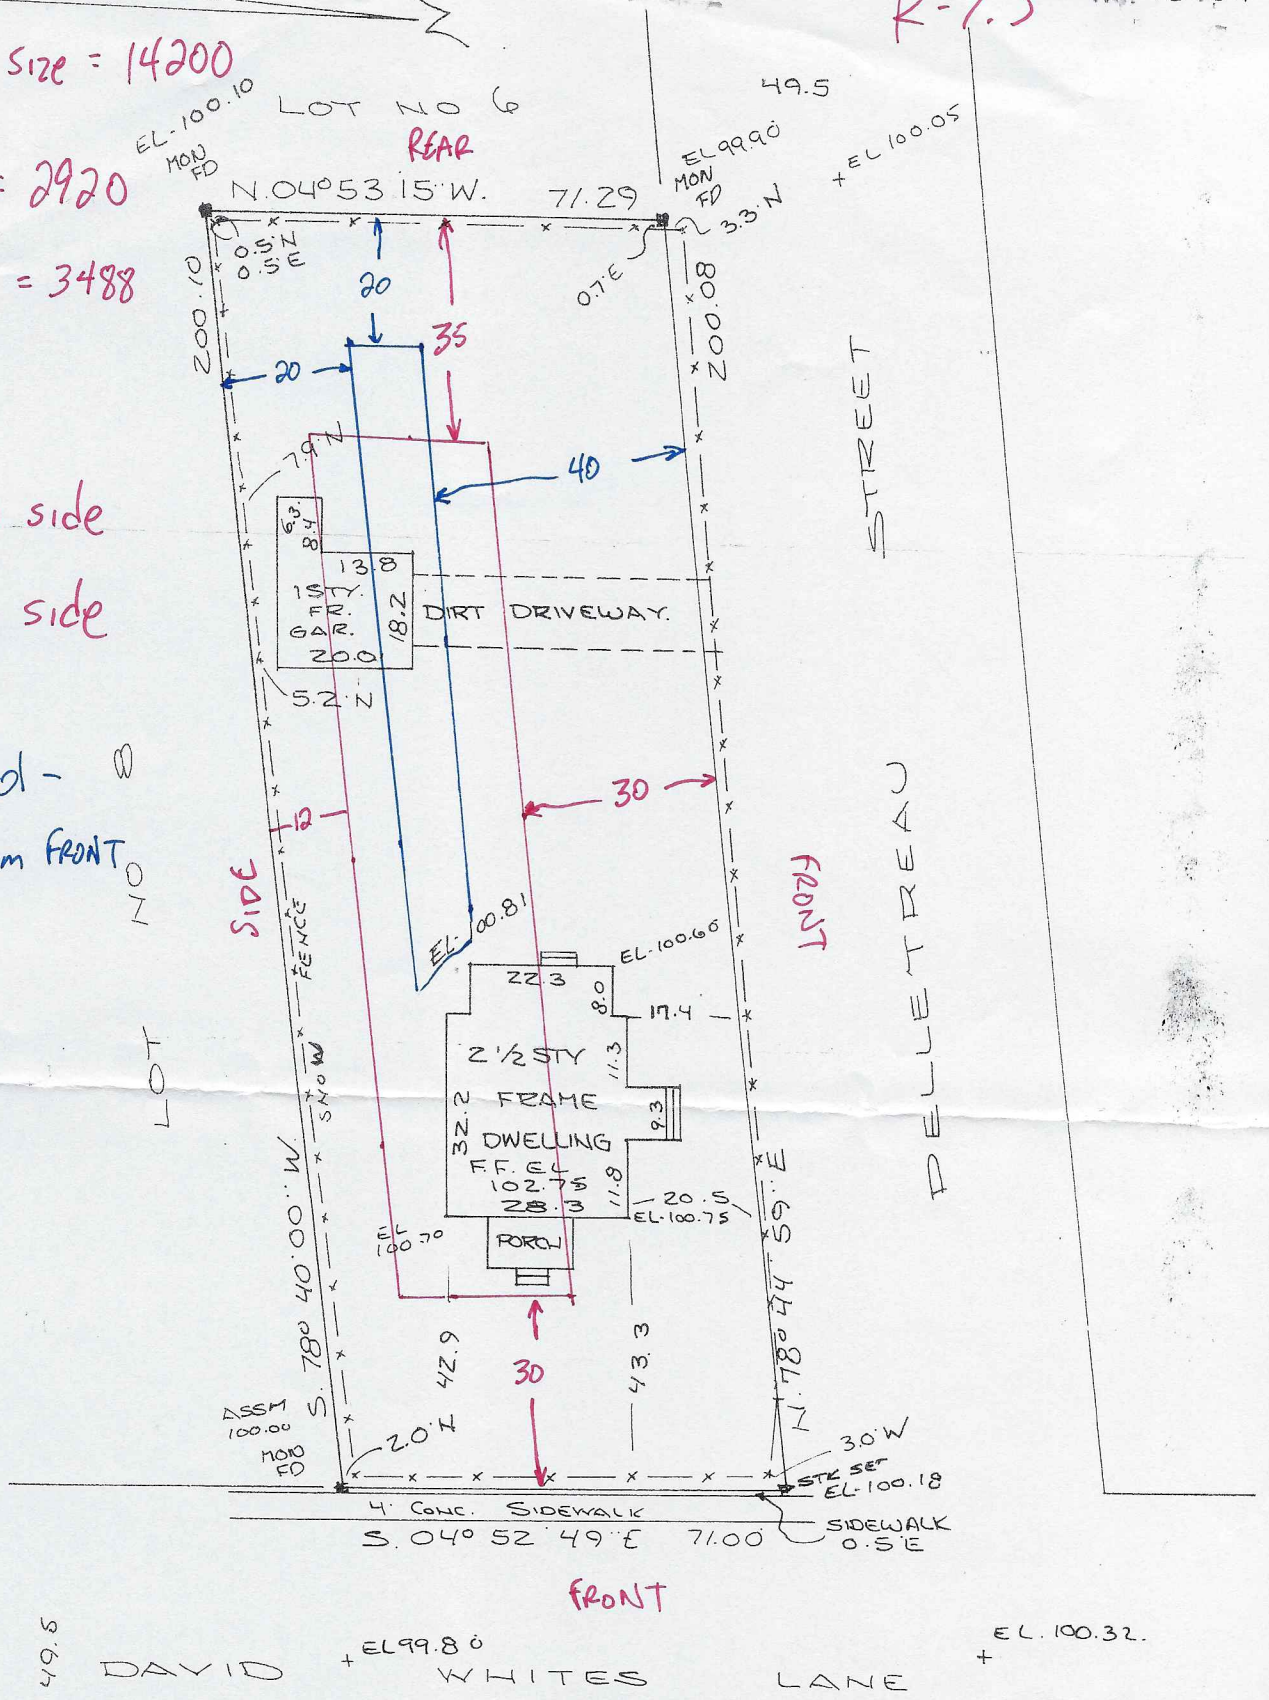

THE OFFSETS (OR DIMENSIONS) SHOWN HEREON FROM THE STRUCTURES TO THE PROPERTY LINES ARE FOR A SPECIFIC PURPOSE AND USE AND THEREFORE ARE NOT INTENDED TO GUIDE THE ERECTION OF FENCES, RETAINING WALLS, POOLS, PATIOS, PLANTING

GUARANTEES INDICATED HEREON SHALL RUN ONLY TO THE PERSON FOR WHOM THE SURVEY IS PREPARED, AND ON HIS BEHALF TO THE TITLE COMPANY, GOVERNMENTAL AGENCY AND LENDING INSTITUTION LISTED HEREON, AND TO THE ASSIGNEES OF THE LENDING

JOB NO. 76-511 FILE NO. 1064-S
PROPERTY OF RICHARD N. & PATRICIA LA VERNE GILL JR.
LOT NO 7 AMENDED MAP OF PHILIP