


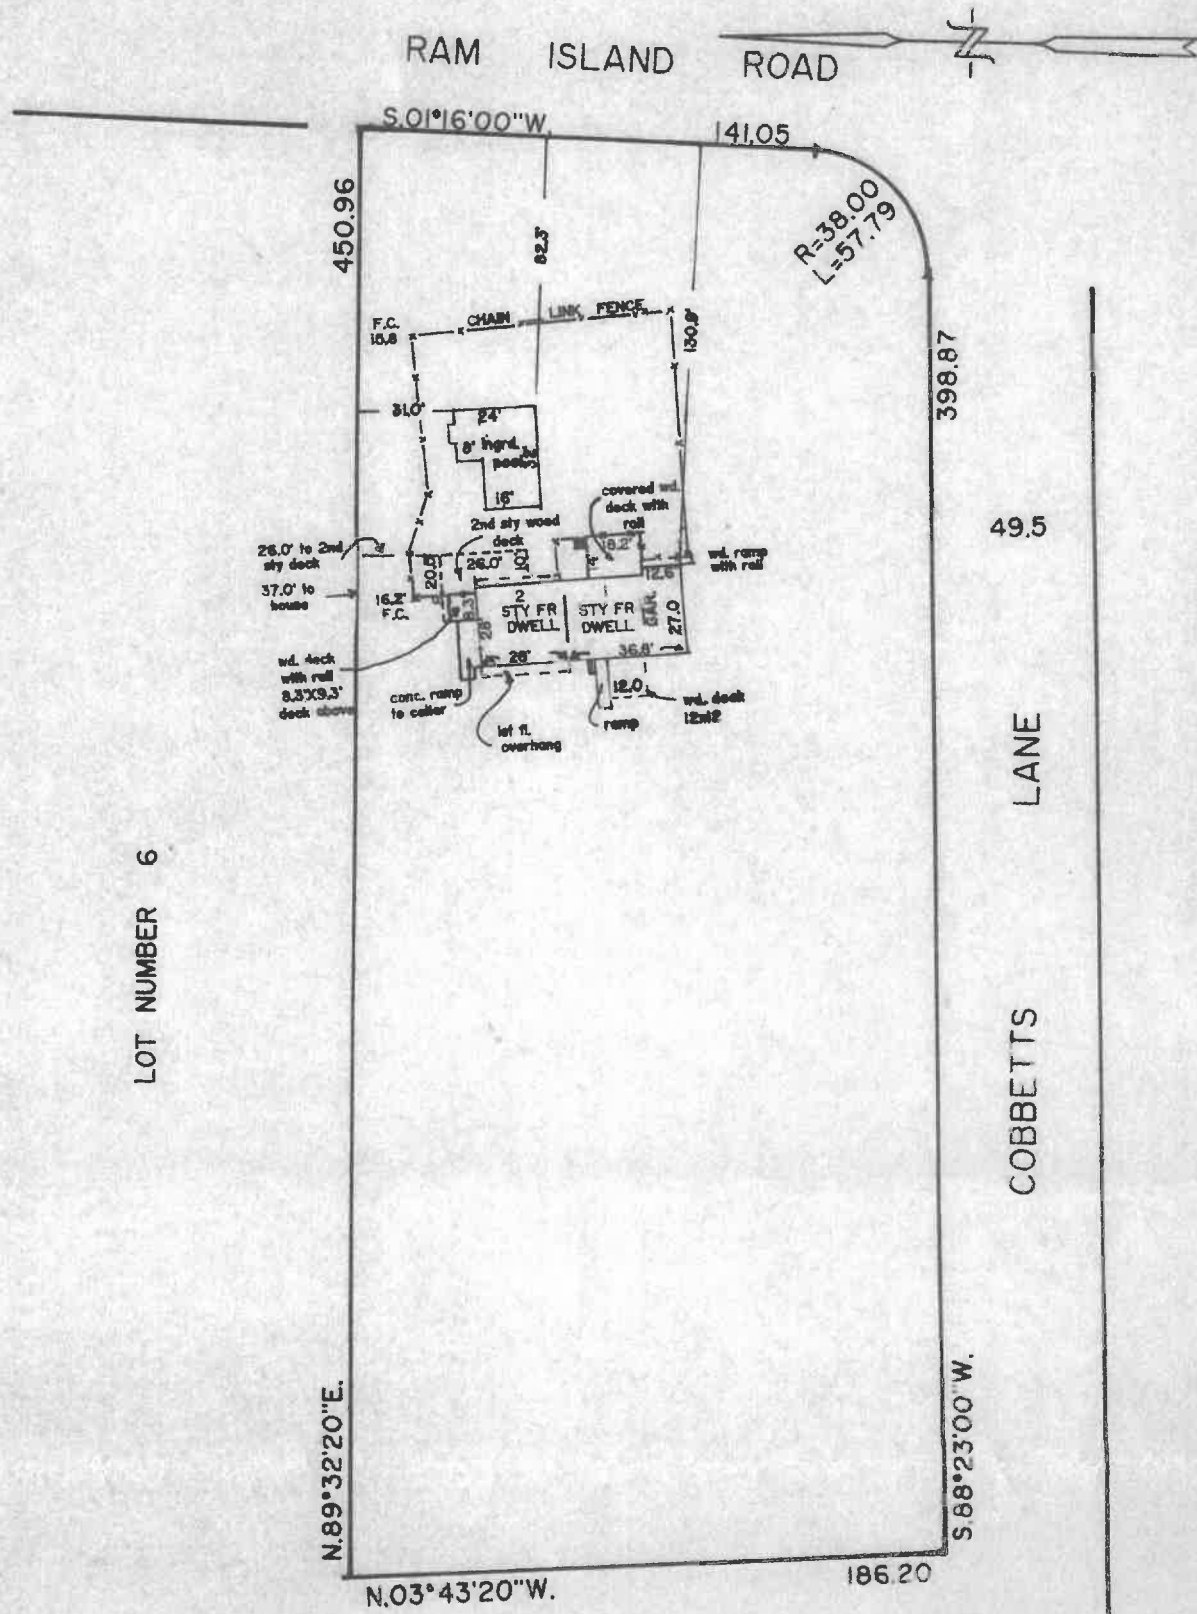

LOT NUMBER 6

LOT NUMBER 8

The existence of right of ways and or easements of record, if any, not shown are not guaranteed

6-2-2000 LOCATE ADDITION, FENCES AND DECKS

THE OFFSETS (OR DIMENSIONS) SHOWN HEREON FROM THE STRUCTURES TO THE PROPERTY LINES ARE FOR A SPECIFIC PURPOSE AND USE AND THEREFORE ARE NOT INTENDED TO GUIDE THE LOCATION OF FENCES, RETAINING WALLS, POOLS, PATIOS, PLANTING AREAS, ADDITION TO BUILDINGS OR ANY OTHER CONSTRUCTION.

UNAUTHORIZED ALTERATION OR ADDITION TO THIS SURVEY IS A VIOLATION OF SECTION 7209 OF THE NEW YORK STATE EDUCATION LAW.

GUARANTEES INDICATED HEREON SHALL RUN ONLY TO THE PERSON FOR WHOM THE SURVEY IS PREPARED, AND ON HIS BEHALF TO THE TITLE COMPANY, GOVERNMENTAL AGENCY AND LENDING INSTITUTION LISTED HEREON, AND TO THE ASSIGNEES OF THE LENDING INSTITUTION. GUARANTEES ARE NOT TRANSFERABLE TO ADDITIONAL INSTITUTIONS OR SUBSEQUENT OWNERS.

COPIES OF THIS SURVEY MAP NOT BEARING THE LAND SURVEYOR'S INKED SEAL OR EMBOSSED SEAL SHALL NOT BE CONSIDERED TO BE AVAILABLE.

GUARANTEED ONLY

VIRGINIA GILLOOLEY
JOHN F. GILLOOLEY
NORTH FORK BANK
COMMONWEALTH LAND TITLE INSURANCE CO.

HAROLD F. TRANCHON JR. P.C.
LAND SURVEYOR
SUCCESSION TO WILLIAM G. MEIER
1866 WADING RIVER-MANOR RD. WADING RIVER,
NEW YORK, 11792
516-929-4695



JOB NO. 99-238 FILE NO. EASTWARD
SURVEYED FOR JOHN F & VIRGINIA A. GILLOOLEY
LOT NUMBER 7
MAP OF EASTWARD
SITUATED AT SHELTER ISLAND
TOWN OF SHELTER ISLAND, SUFFOLK COUNTY, N.Y.
SCALE 1" = 60' DATE 10-4-1977
FILED MAP NO. 6052 DATE 12-11-1973
TAX MAP NO. 700-3-2-48.9 (REF. ONLY) DISK 200

HAROLD F. TRANCHON JR. P.C.
LAND SURVEYOR
SUCCESSION TO WILLIAM G. MEIER
1866 WADING RIVER-MANOR RD. WADING RIVER,
NEW YORK, 11792
516-929-4695

#3-2-48.9