

SINGLE FAMILY DWELLING ONLY

H.D. REF. NO. 13-SH-306



DATE APR 02 1987

THE SEWAGE DISPOSAL AND WATER SUPPLY FACILITIES FOR THIS LOCATION HAVE BEEN INSPECTED BY THIS DEPARTMENT AND FOUND TO BE SATISFACTORY.

Stephen A. Costa, P.E.

Chief of Wastewater Management Section

ELEVATIONS SHOWN (+5.9)
REFER TO USGS DATUM M.S.L.
Septic System & Water Line
Located by others

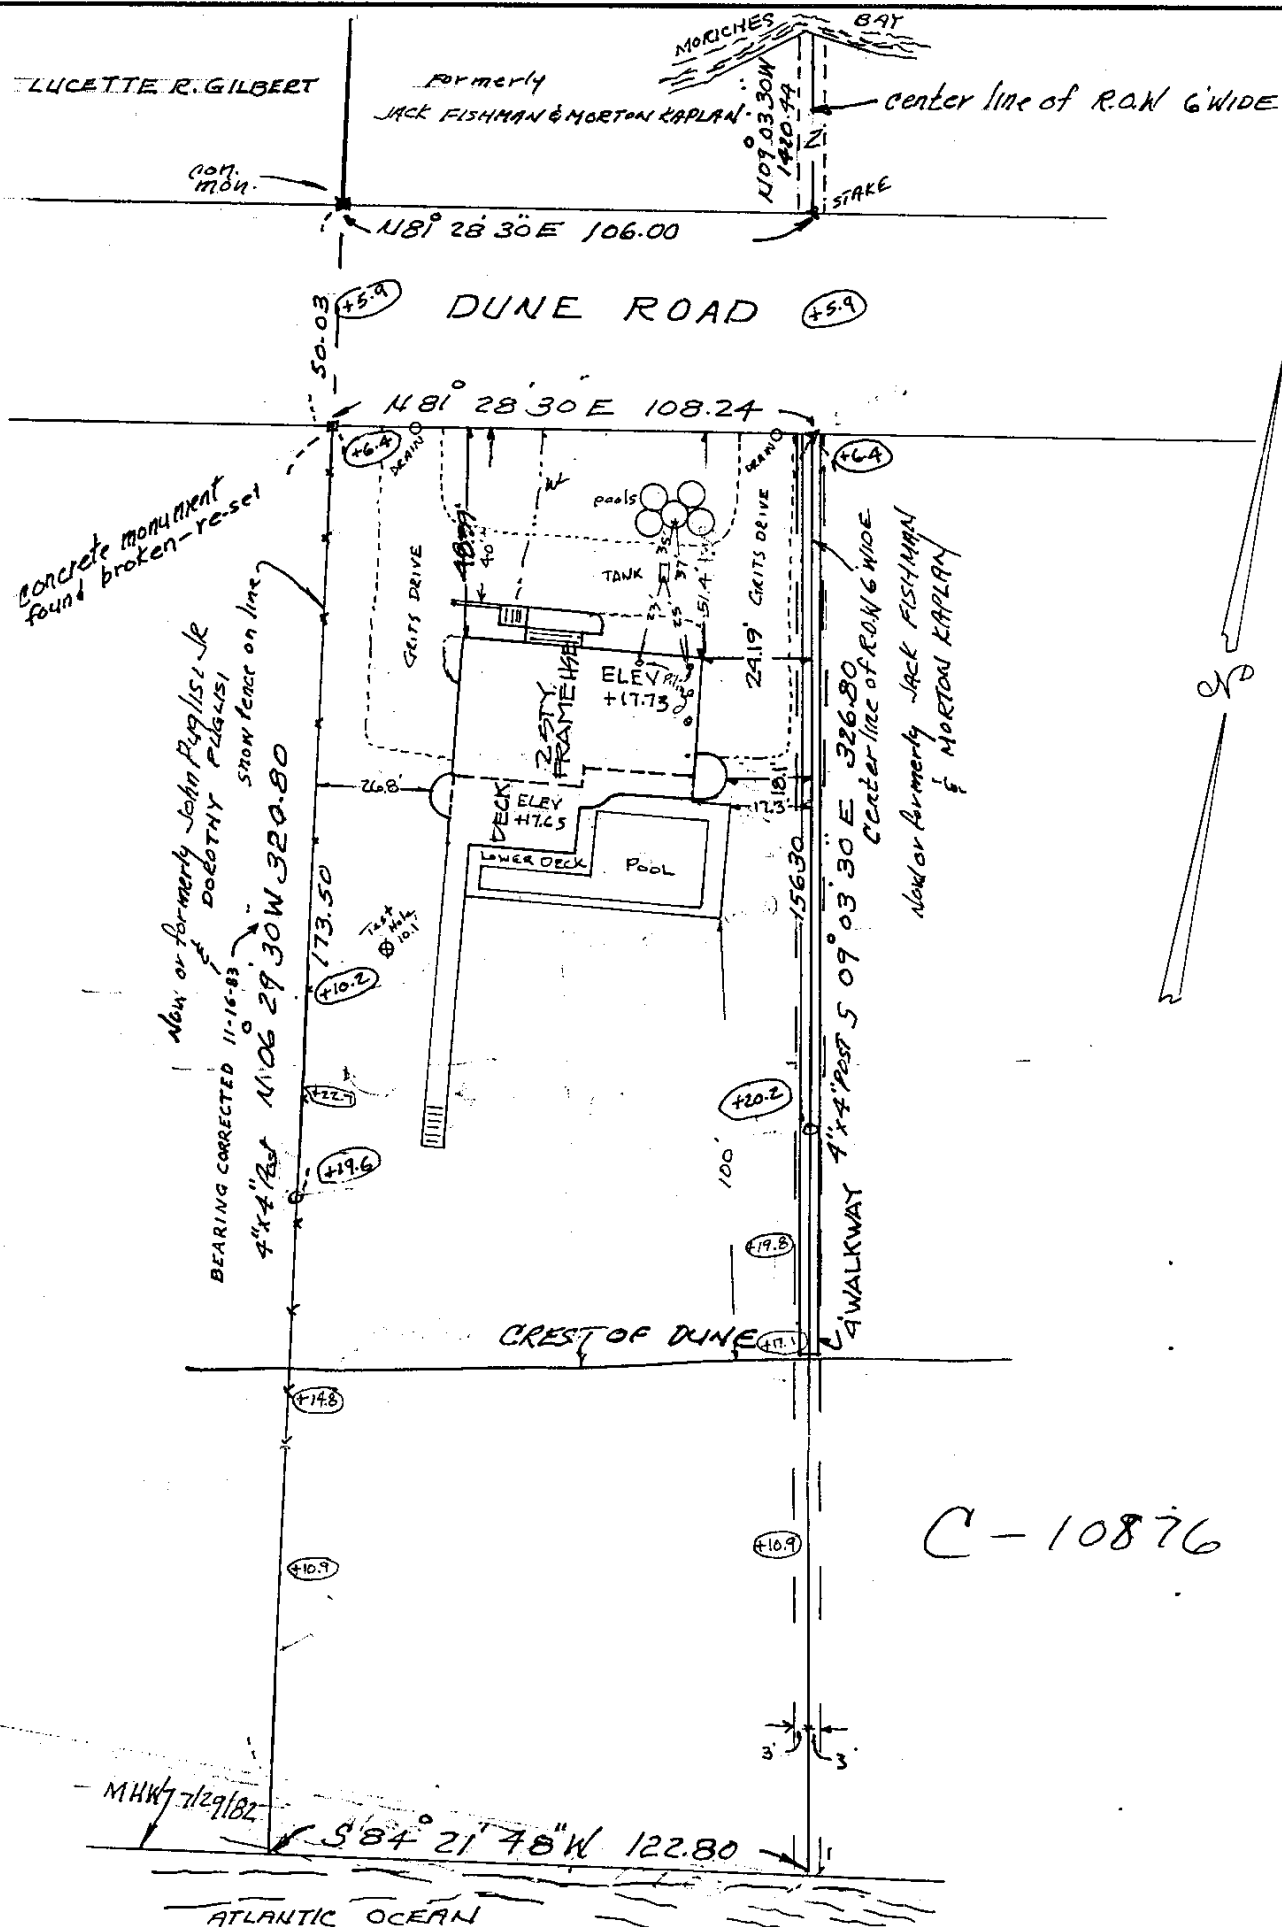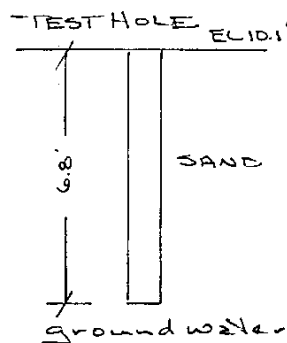

C-10876

TOWN OF SOUTHAMPTON – SUFFOLK COUNTY, N.Y.

SURVEYED: JUNE 29, 1982 - SCALE: 1" INCH = 40 FEET

JULY 20, 1982

UNDER CONSTRUCTION: AUGUST 9, 1984. FINAL OCT 25, 1985

REDATE TO LOCATE POOL, POOL DECK AND DRIVE: APRIL 21, 1987

UNAUTHORIZED ALTERATION OR ADDITION
TO THIS SURVEY IS A VIOLATION OF
SECTION 7209 OF THE NEW YORK STATE
EDUCATION LAW.

COPIES OF THIS SURVEY MAP NOT BEARING
THE LAND SURVEYOR'S INKED SEAL OR
EMBOSSSED SEAL SHALL NOT BE CONSIDERED
TO BE A VALID TRUE COPY.

GUARANTEES INDICATED HEREON SHALL RUN ONLY TO THE PERSON FOR WHOM THE SURVEY IS PREPARED, AND ON HIS BEHALF TO THE TITLE COMPANY, GOVERNMENTAL AGENCY AND LENDING INSTITUTION LISTED HEREON, AND TO THE ASSIGNEES OF THE LENDING INSTITUTION. GUARANTEES ARE NOT TRANSFERABLE TO ADDITIONAL INSTITUTIONS OR SUBSEQUENT OWNERS.

RAYNOR & MARCKS
SURVEYING & ENGINEERING
QUOGUE, N.Y.

■ = CONCRETE MONUMENT
△ = WOOD STAKE
BK. 50 PG. 21, BK 62-39
AREA = 37.3815 *ac*

