
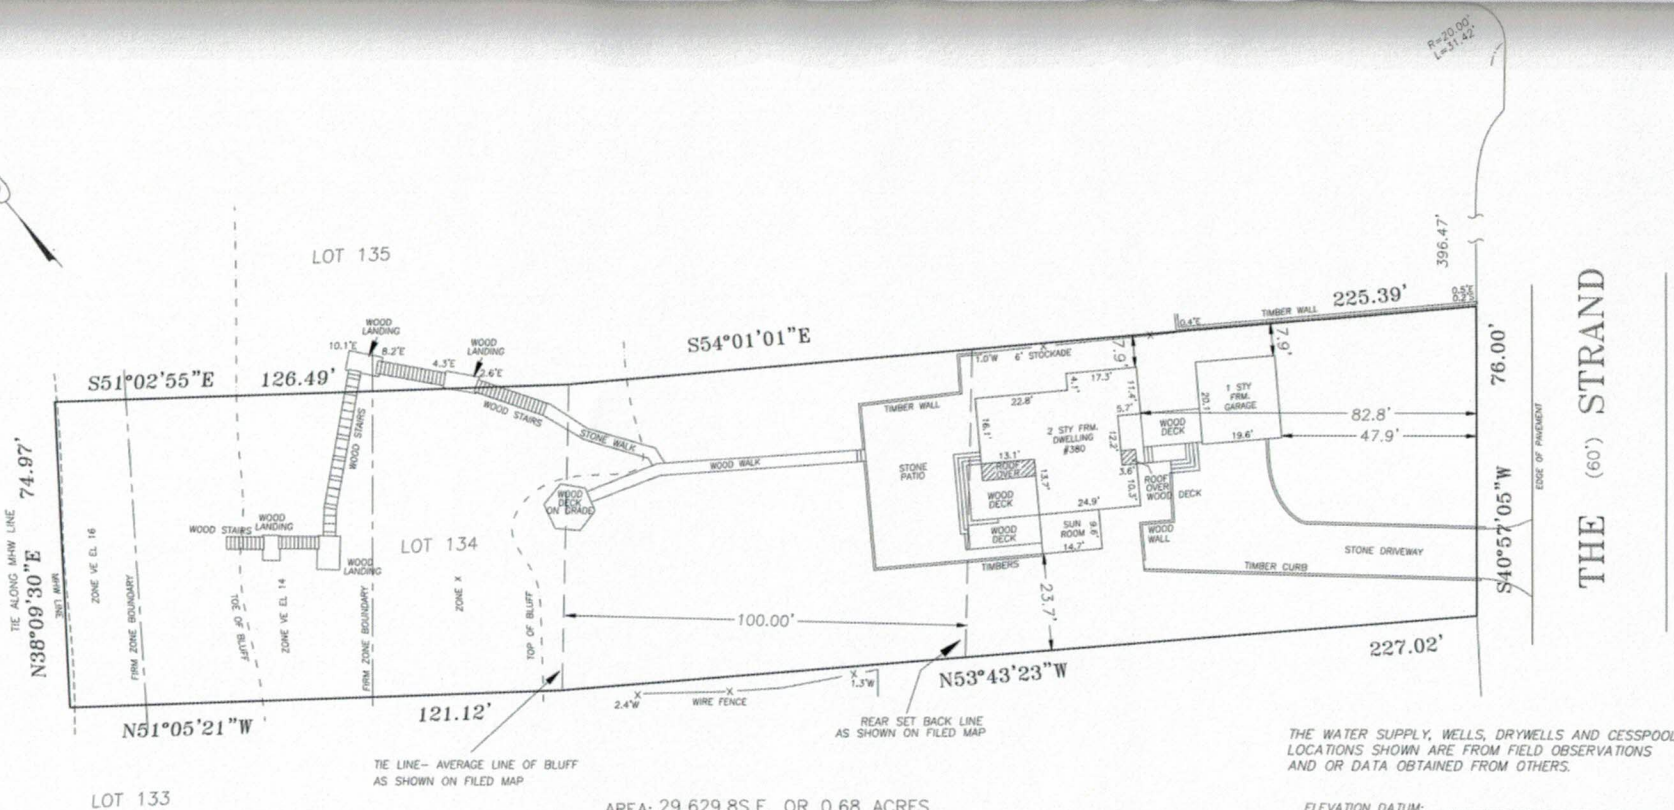


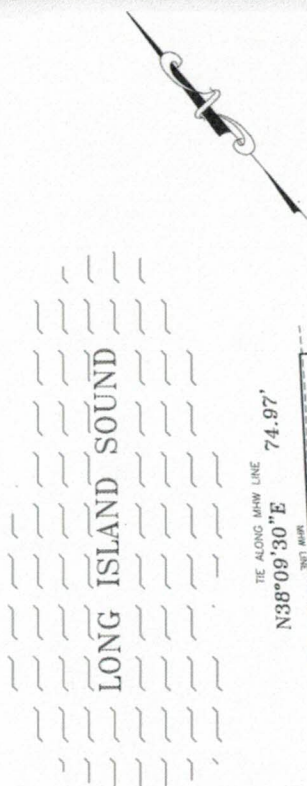

AREA: 29,629.8S.F. OR 0.68 ACRES

ELEVATION DATUM: _____

FIRM MAP #36103C0063H
SEPT. 25, 2009

UNAUTHORIZED ALTERATION OR ADDITION TO THIS SURVEY IS A VIOLATION OF SECTION 7209 OF THE NEW YORK STATE EDUCATION LAW. COPIES OF THIS SURVEY MAP NOT BEARING THE LAND SURVEYOR'S EMBOSSED SEAL SHALL NOT BE CONSIDERED TO BE A VALID TRUE COPY. GUARANTEES INDICATED HEREON SHALL RUN ONLY TO THE PERSON FOR WHOM THE SURVEY IS PREPARED AND ON HIS BEHALF TO THE TITLE COMPANY, GOVERNMENTAL AGENCY AND LENDING INSTITUTION LISTED HEREON, AND TO THE ASSIGNEES OF THE LENDING INSTITUTION, GUARANTEES ARE NOT TRANSFERABLE.

THE OFFSETS OR DIMENSIONS SHOWN HEREON FROM THE PROPERTY LINES TO THE STRUCTURES ARE FOR A SPECIFIC PURPOSE AND USE THEREFORE THEY ARE NOT INTENDED TO MONUMENT THE PROPERTY LINES OR TO GUIDE THE ERECTION OF FENCES, ADDITIONAL STRUCTURES OR OTHER IMPROVEMENTS. EASEMENTS AND/OR SUBSURFACE STRUCTURES RECORDED OR UNRECORDED ARE NOT GUARANTEED UNLESS PHYSICALLY EVIDENT ON THE PREMISES AT THE TIME OF SURVEY

SURVEY OF: LOT 134
MAP OF: PEBBLE BEACH FARMS
FILED: JUNE 6, 1975 AS #6266
SITUATED AT: EAST MARION
TOWN OF: SOUTHOLD
SUFFOLK COUNTY, NEW YORK

FILE #14-59 SCALE: 1"=30' DATE: MAY 20, 2014

CERTIFIED TO: ESTATE OF JOAN BELETIS;
FIDELITY NATIONAL TITLE INSURANCE
SERVICES, LLC;

KENNETH M. WOYCHUK LAND SURVEYING, PLLC
Professional Land Surveying and Design
P.O. Box 153 Aquebogue, New York 11931
PHONE (631) 298-1588 FAX (631) 298-1588
maintaining the records of Robert J. Hennessy & Kenneth M. Woychuk

Kenneth M. Woychuk
N.Y.S. LISC. NO. 050882