


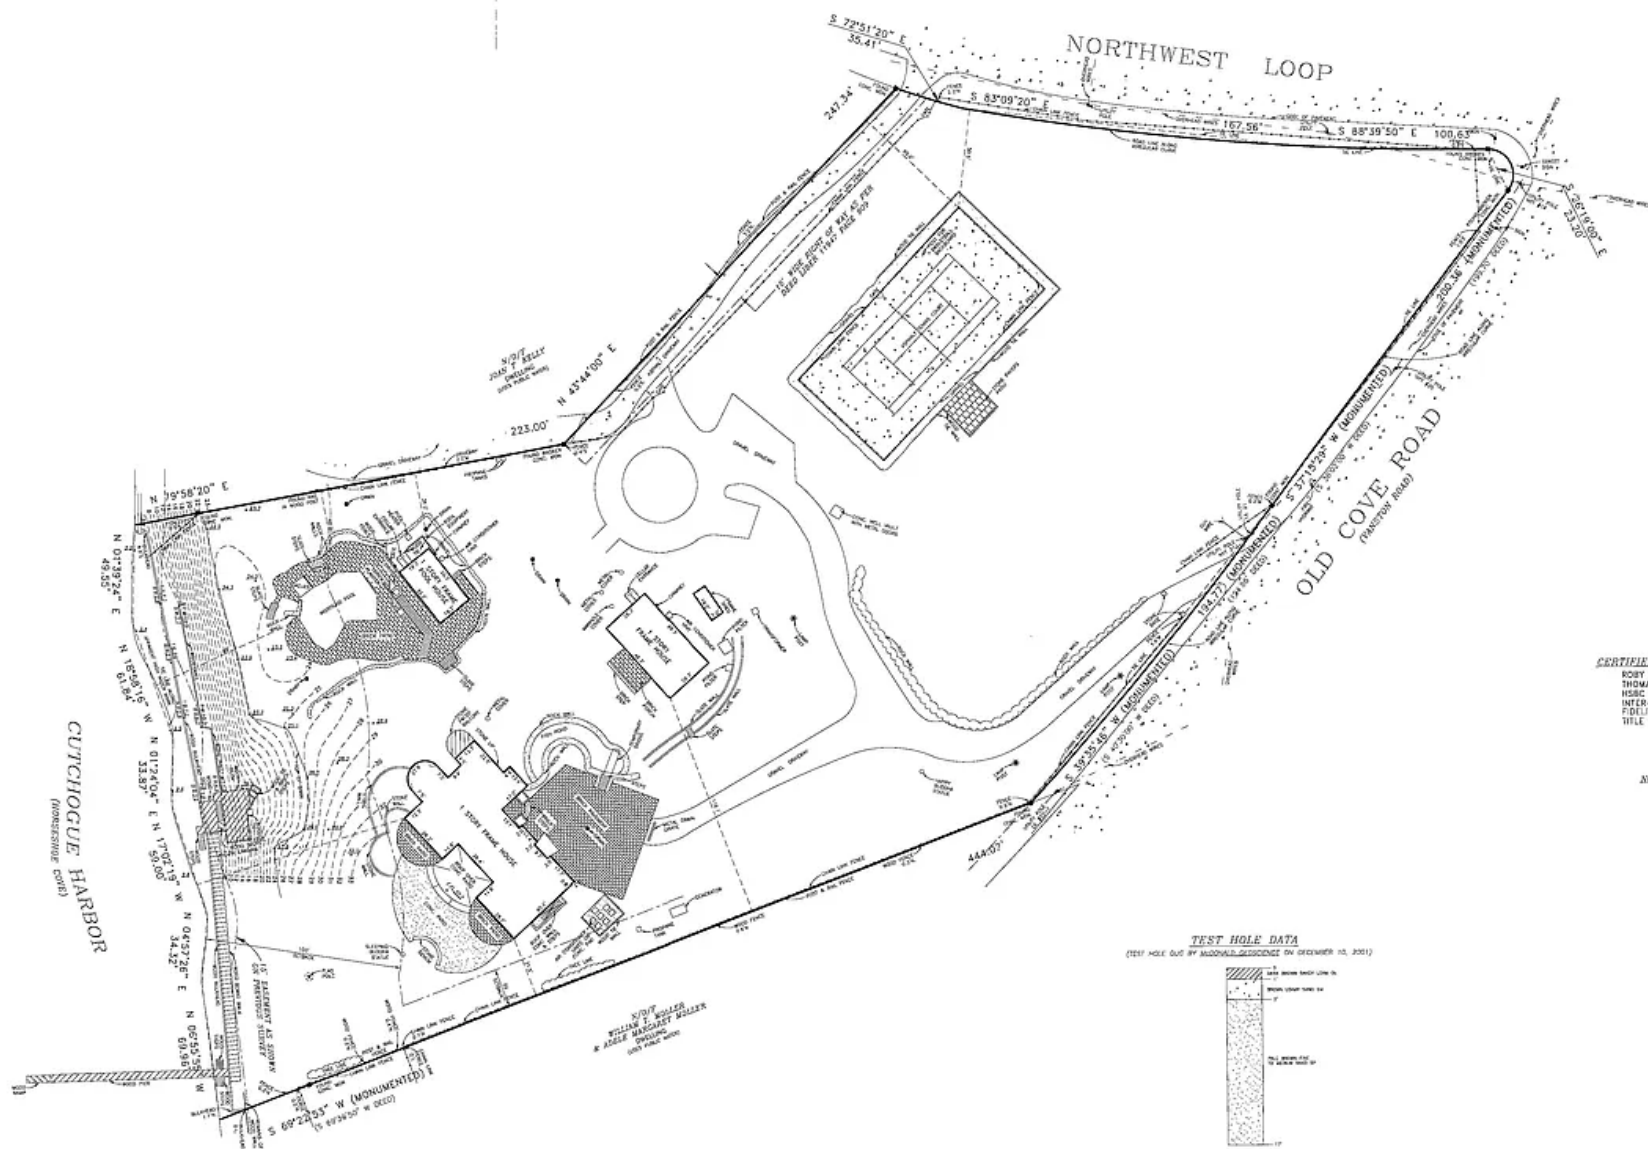

**SURVEY OF PROPERTY
SITUATE
NASSAU POINT
TOWN OF SOUTHOLD
SUFFOLK COUNTY, NEW YORK
S.C. TAX No. 1000-111-05-02
SCALE 1"=30'
JANUARY 22, 2002**

APRIL 6, 2002 ADDED PROPOSED PAVO
AUGUST 7, 2002 ADDED PROPOSED 2nd STORY ADDITIONS
AUGUST 4, 2004 UPDATE SURVEY
NOVEMBER 24, 2004 LOCATE DRIVEWAY, NEW FENCE & SET
STAKES FOR PROPOSED TENNIS COURT
OCTOBER 25, 2004 ADDED TOPOGRAPHICAL SURVEY
JUNE 15, 2011 FINAL SURVEY ON TENNIS COURT


AREA = 184,188 sq. ft.
(10 1/2 AC.) 4,228 sq. ft.

CERTIFIED TO:
THOMAS GLUCKMAN
INTER-COUNTY ABSTRACT CORP.
FIDELITY NATIONAL TITLE INSURANCE COMPANY OF NEW YORK
TITLE No. 9255

NOTES:
1. THIS PROPERTY IS SHOWN AS PART OF PROPERTY
OF CLARA SANCHEZ & PART OF PROPERTY OF C.P. MANGE
ANNEXED MAP A OF NASSAU POINT
FILED IN THE OFFICE OF THE CLERK OF SUFFOLK COUNTY
ON AUGUST 14, 1922 AS FILE No. 154
2. ELEVATIONS ARE REFERENCED TO 1929 M.S.V.D. DATUM
EXISTING ELEVATIONS ARE SHOWN THUS: +25
EXISTING CONTOUR LINES ARE SHOWN THUS: --- 25 ---



TEST HOLE DATA

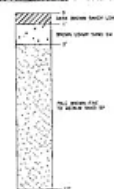

**Nathan Taft Corwin III
Land Surveyor**

Successor To Stanley J. Corwin, Jr.

